



3 RIGHTSIDE ELEVATION
A-2 SCALE: 1/4" = 1'-0"

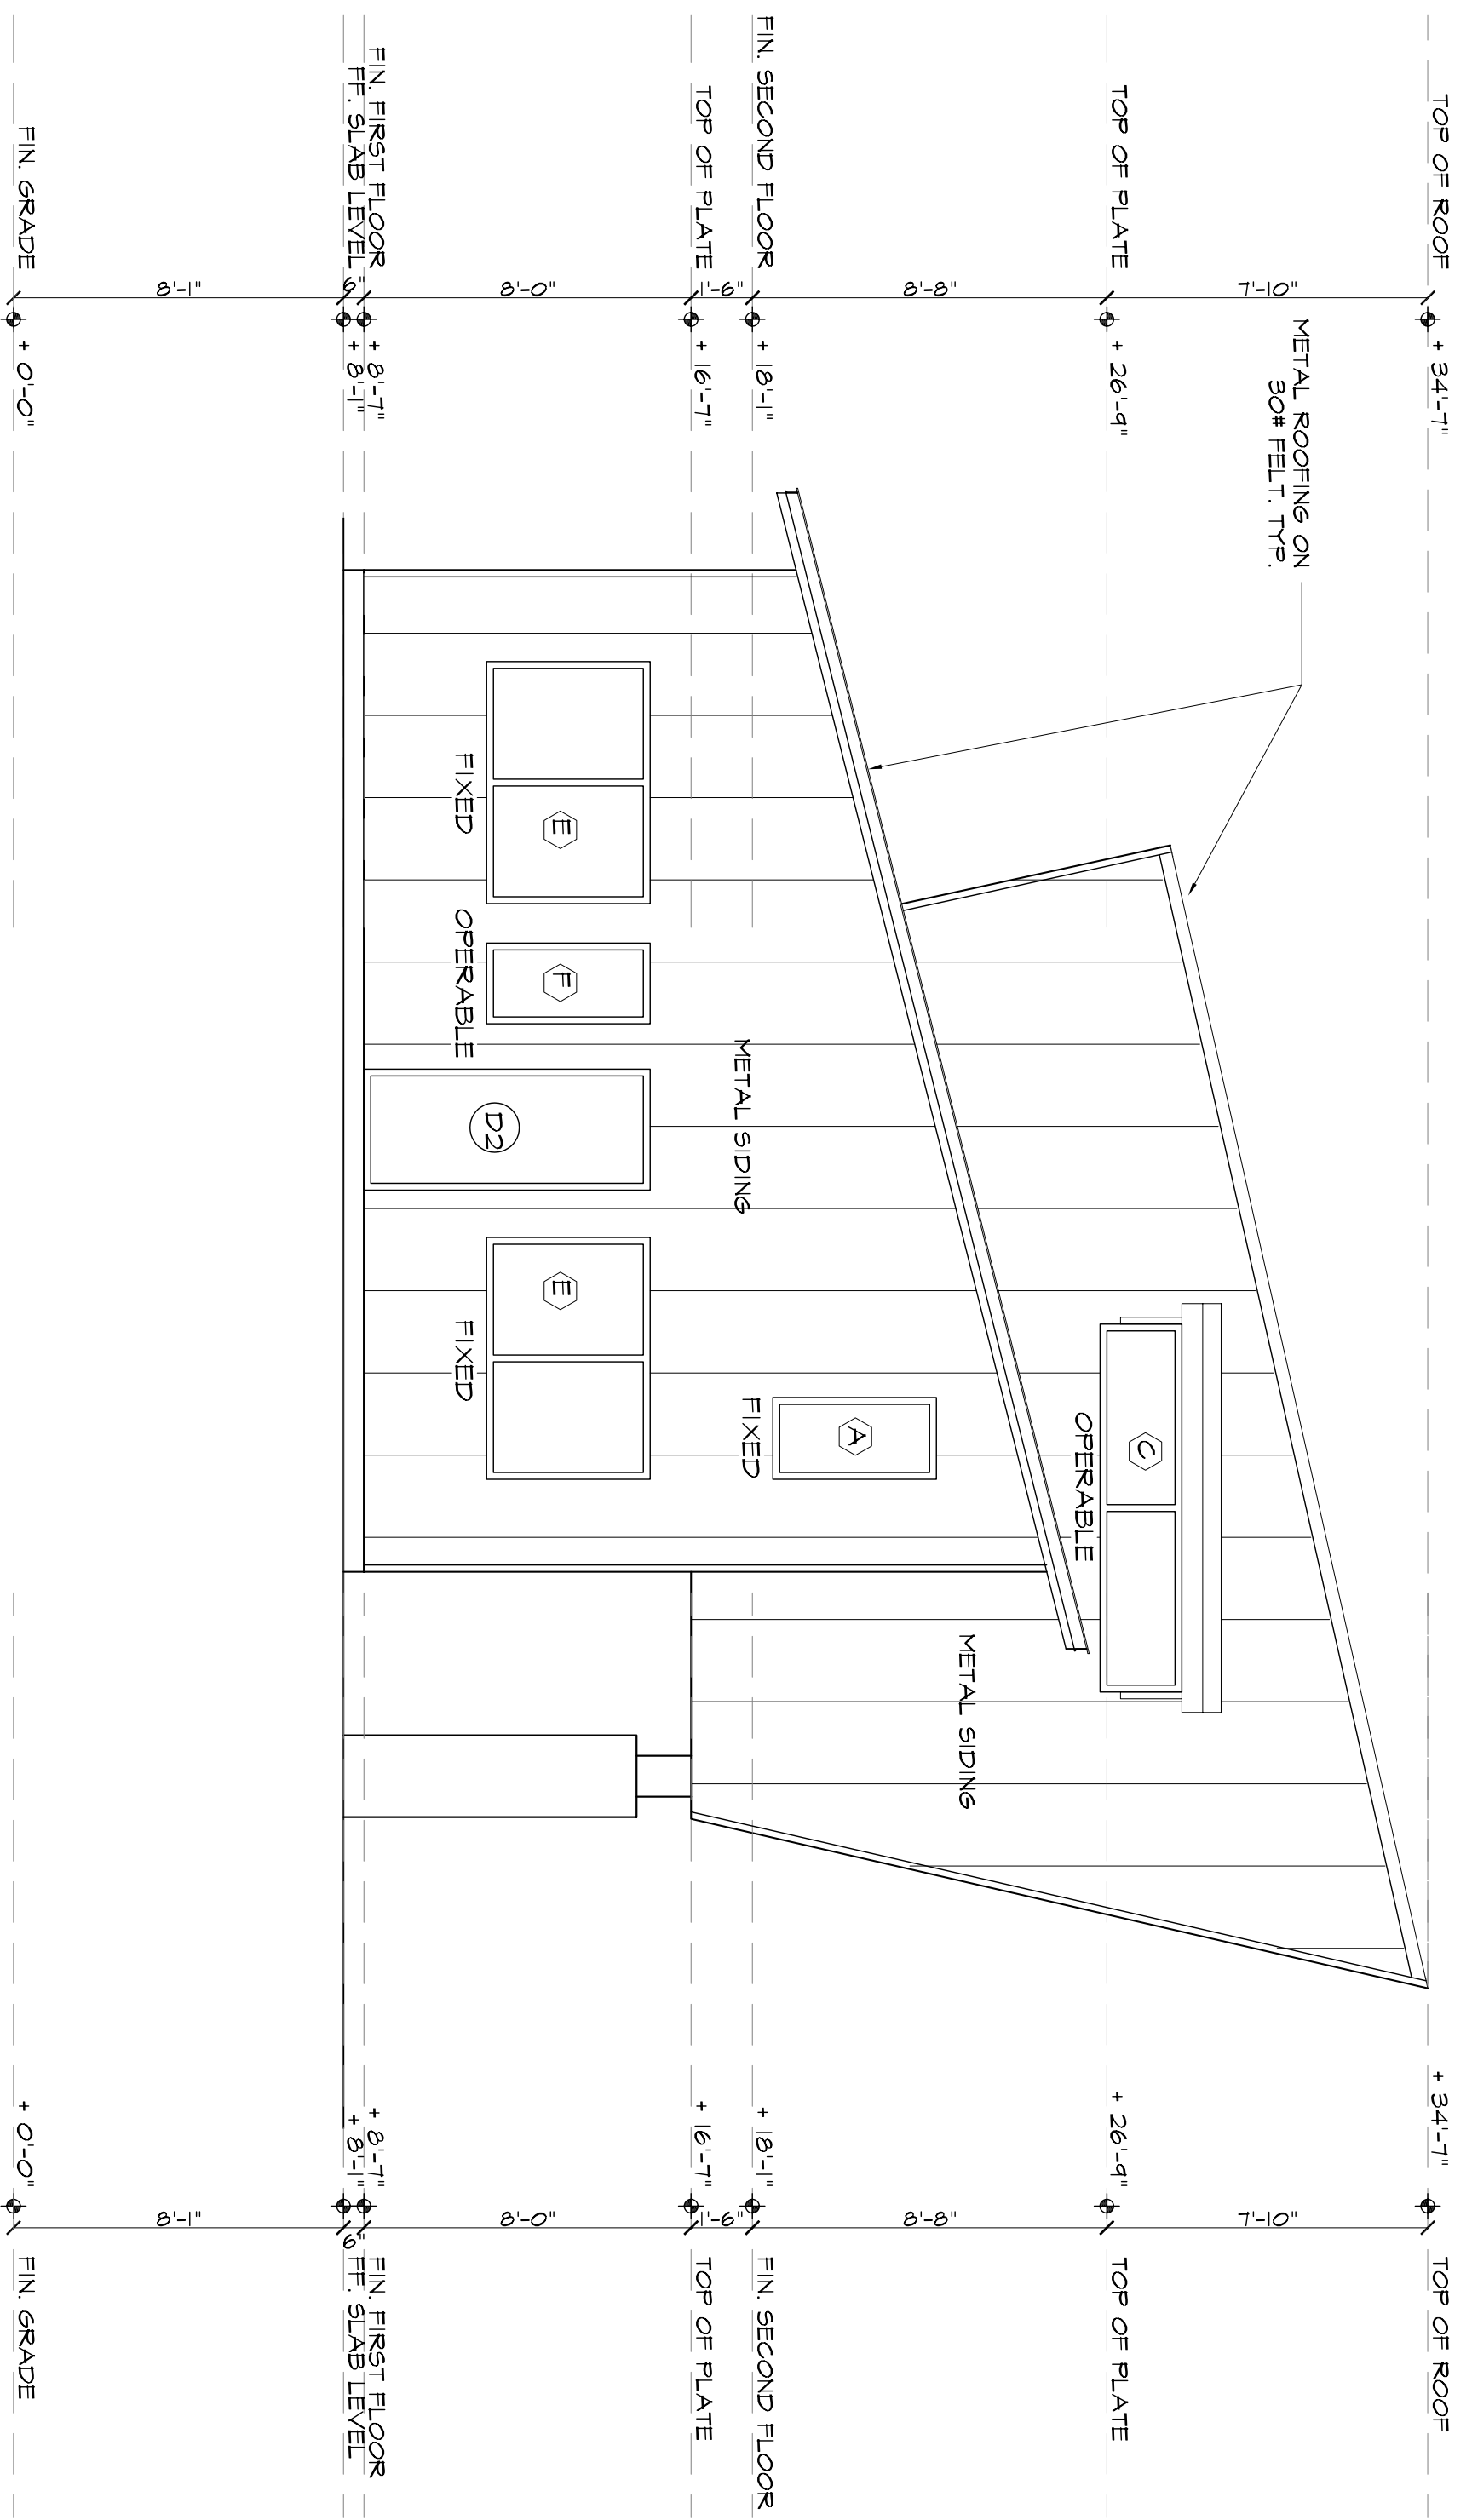

1 FRONT ELEVATION
A-2 SCALE: 1/4" = 1'-0"

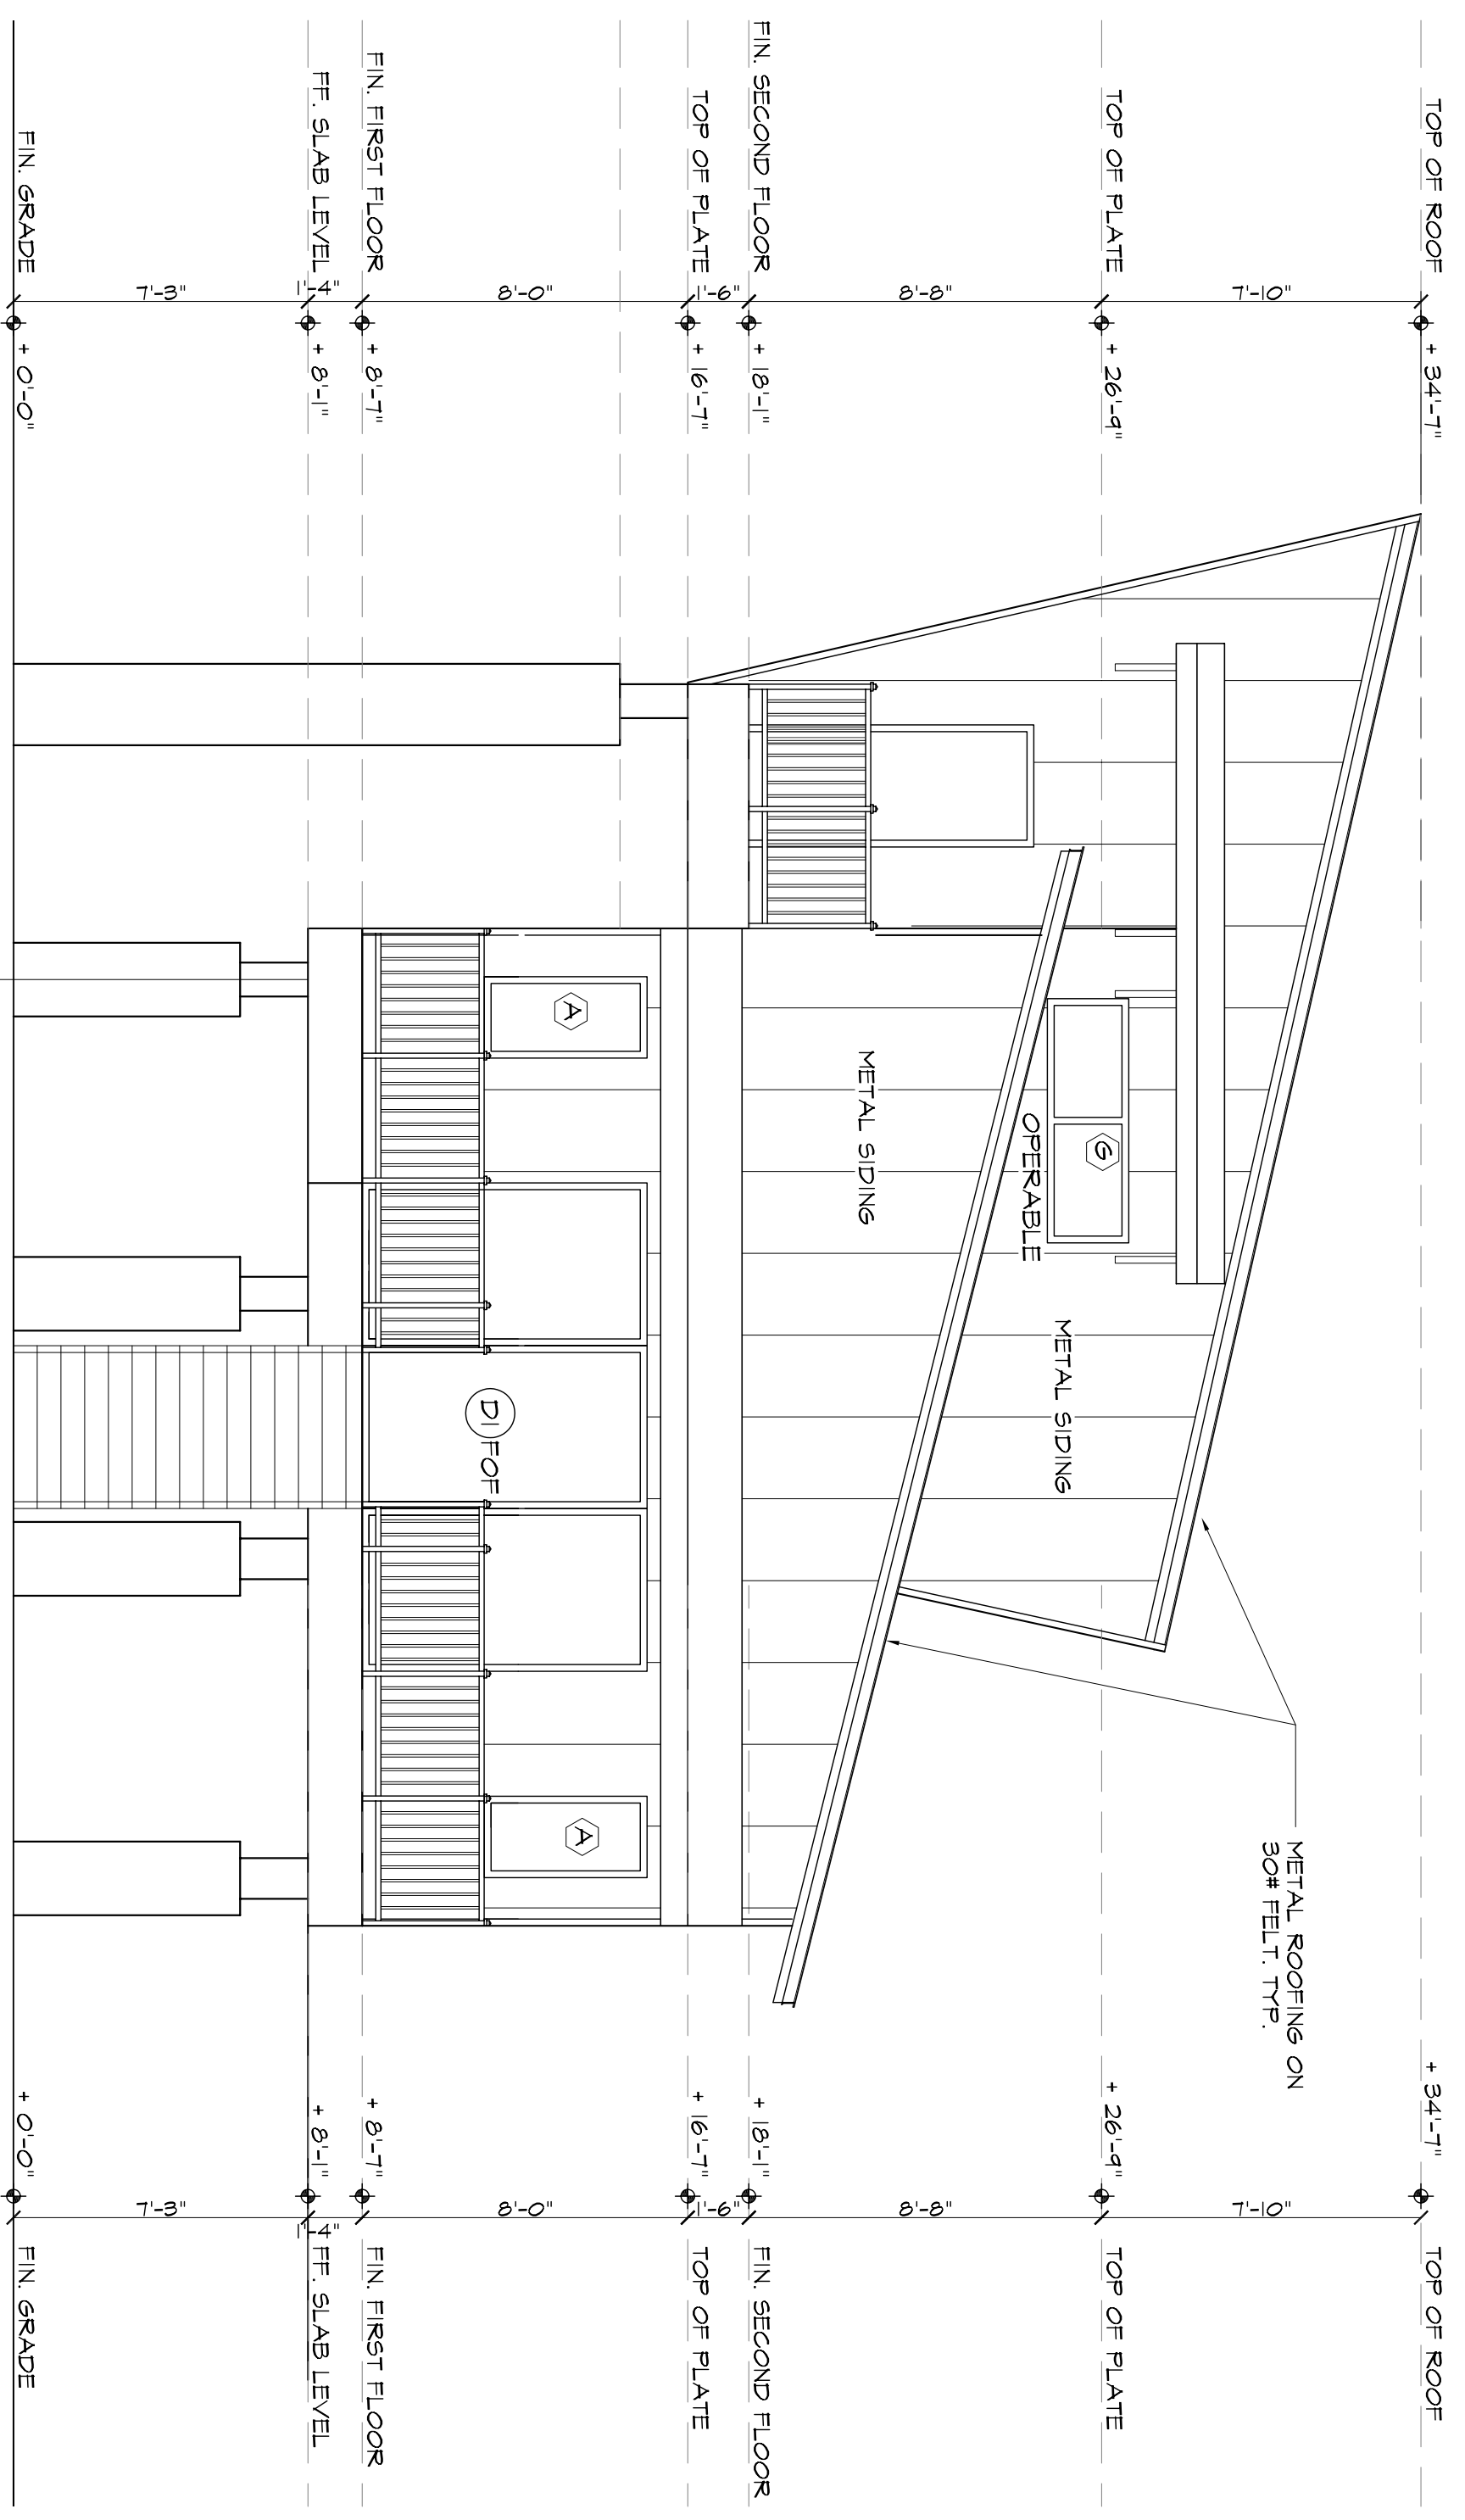

2 REAR ELEVATION
A-2 SCALE: 1/4" = 1'-0"

REVISIONS



date
FEB/28/2006

Elevations