


FRONT ELEVATION
SCALE: 1/4" = 1'-0"

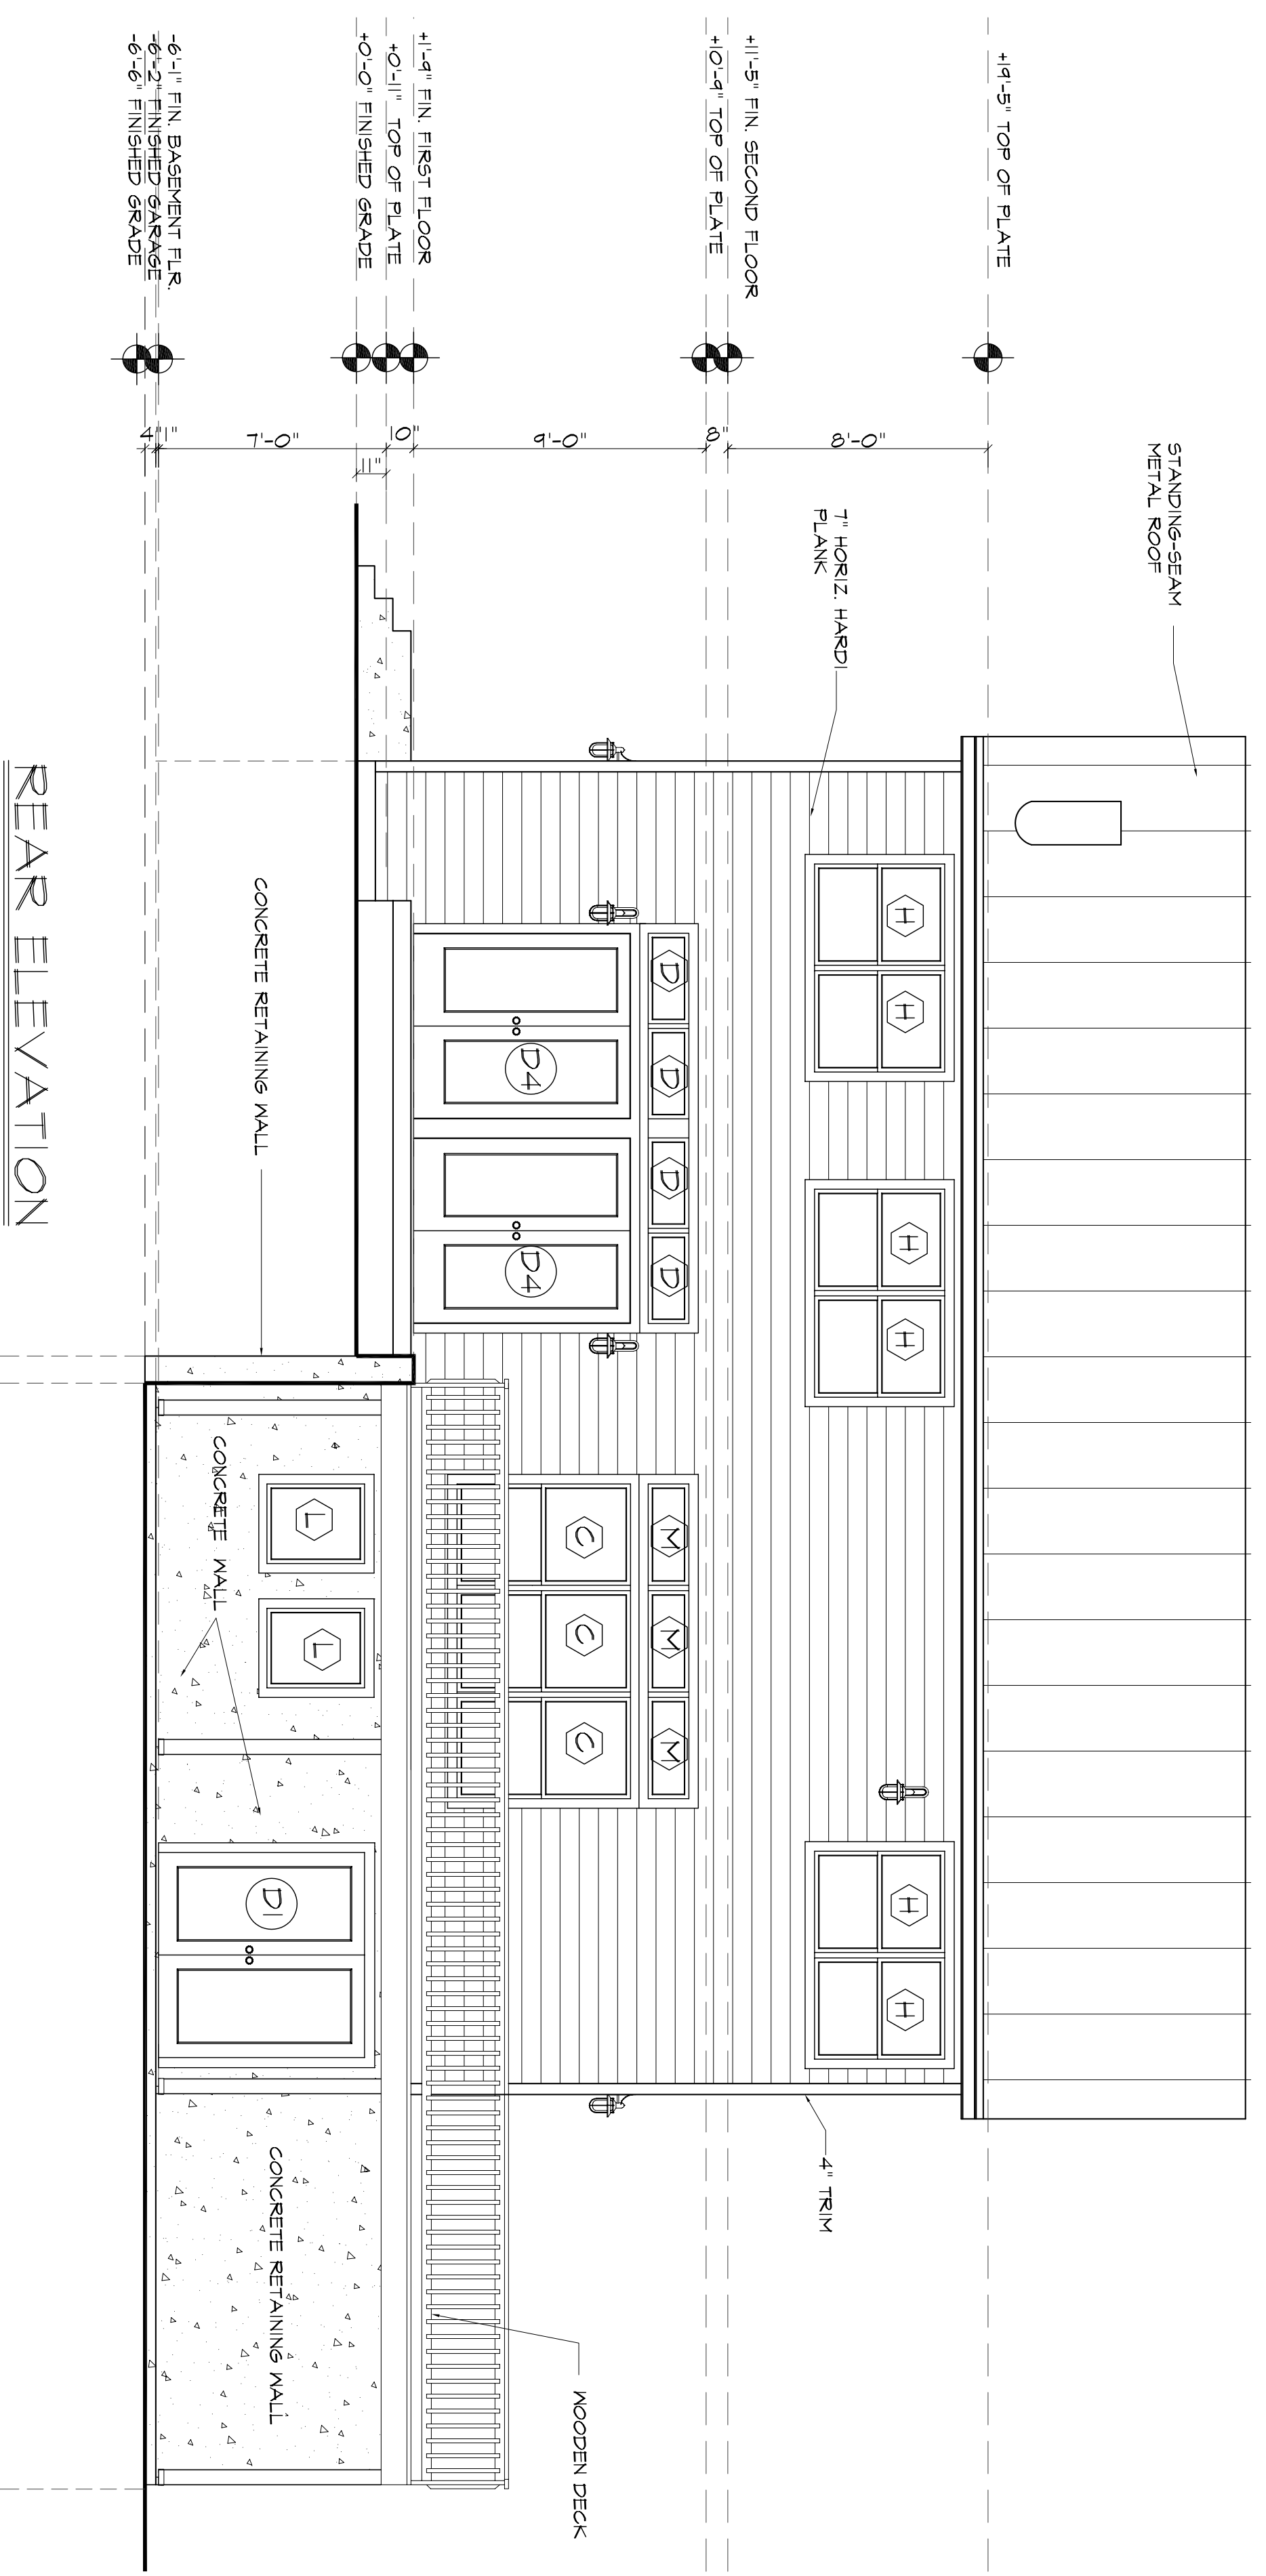

REAR ELEVATION
SCALE: 1/4" = 1'-0"

SHEET NAME
Front & Rear Elevations

NAME & ADDRESS

NAME OF PROJECT

DATE: Apr. 28, 06
REVISIONS:

SHEET NUMBER
A-4
5 of 9