


2 SECTION AA  
A-3 SCALE: 1/4" = 1'-0"

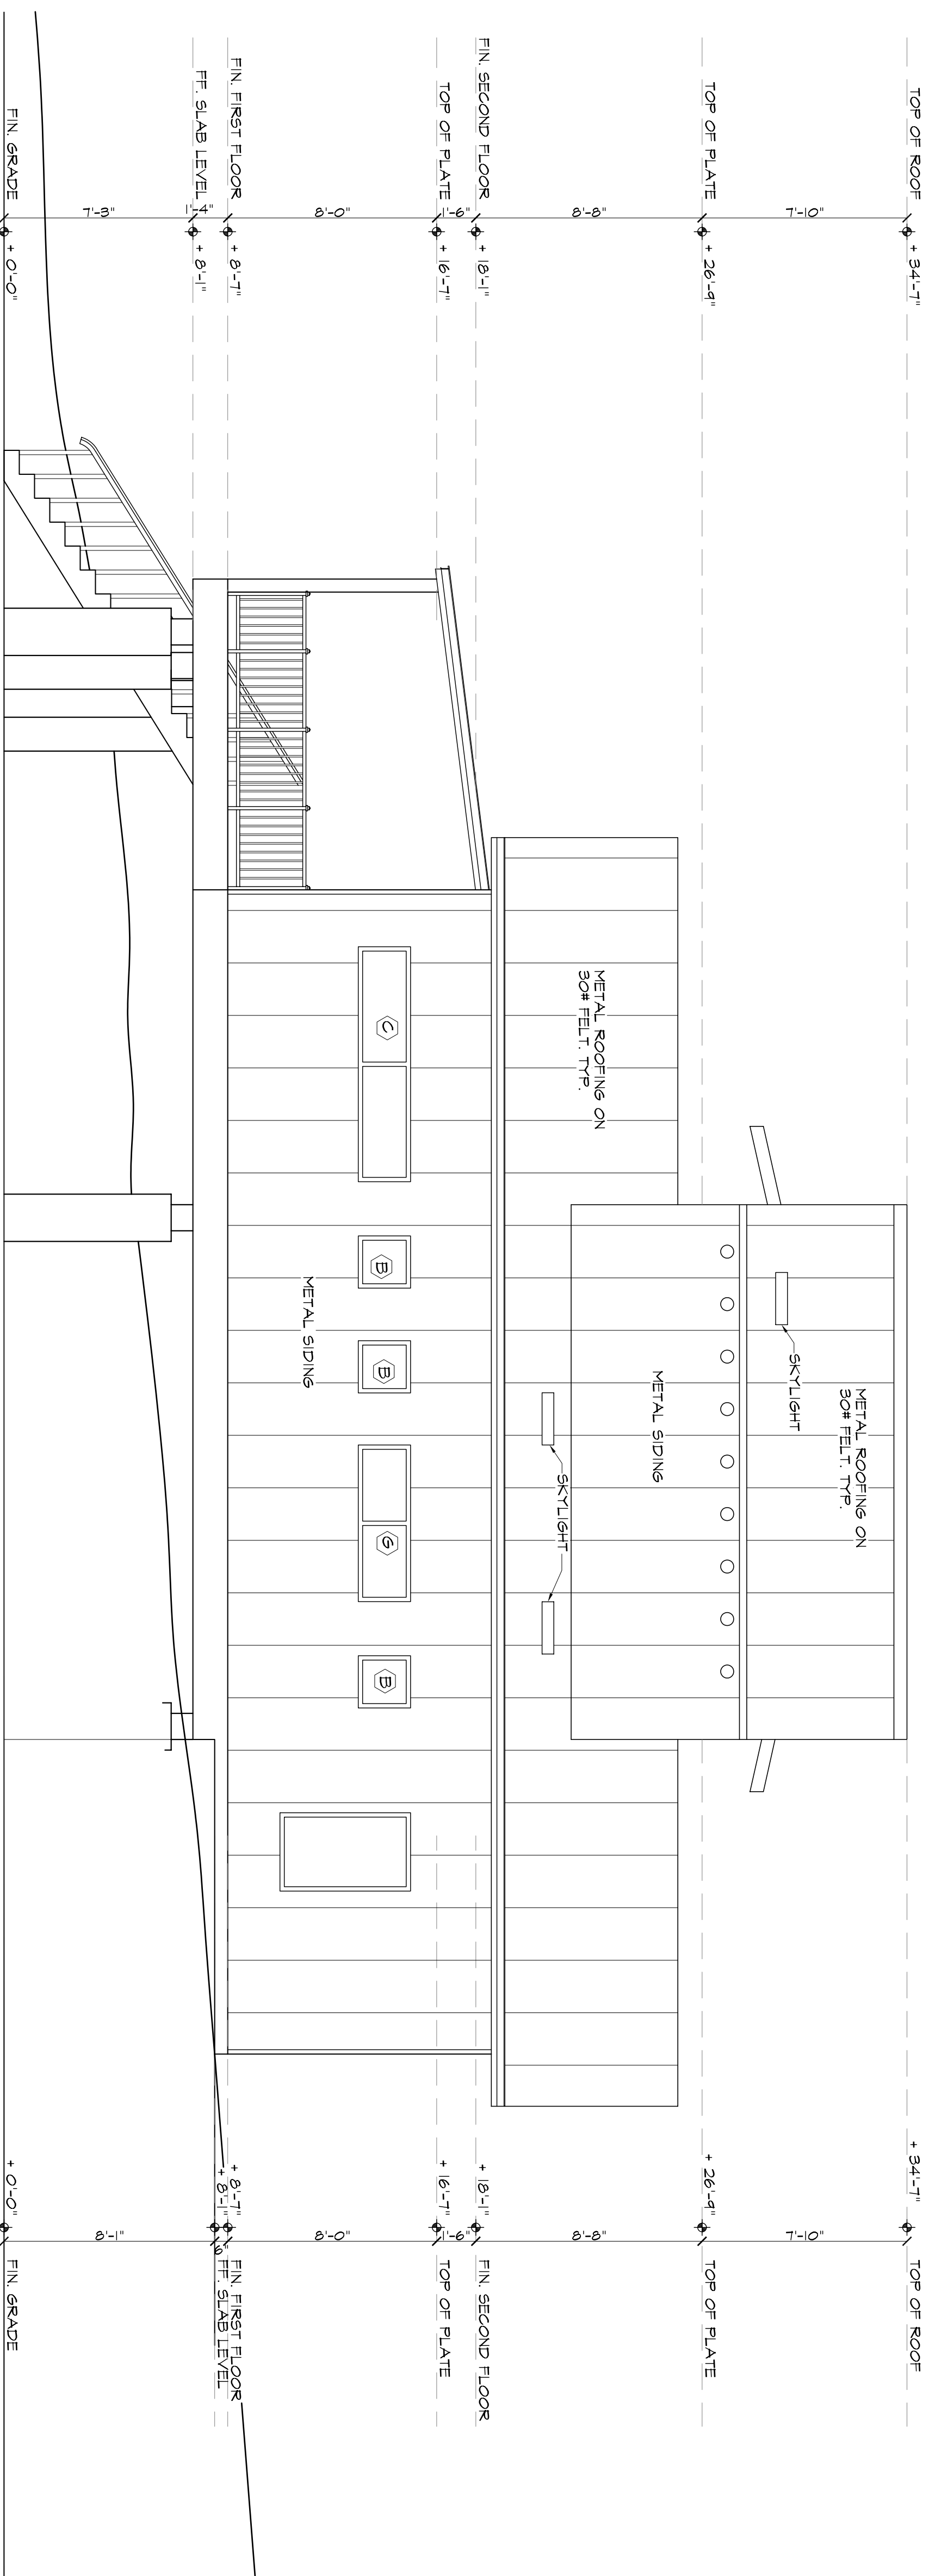

1 LEFTSIDE ELEVATION  
A-3 SCALE: 1/4" = 1'-0"

